



GROUND FLOOR PLAN

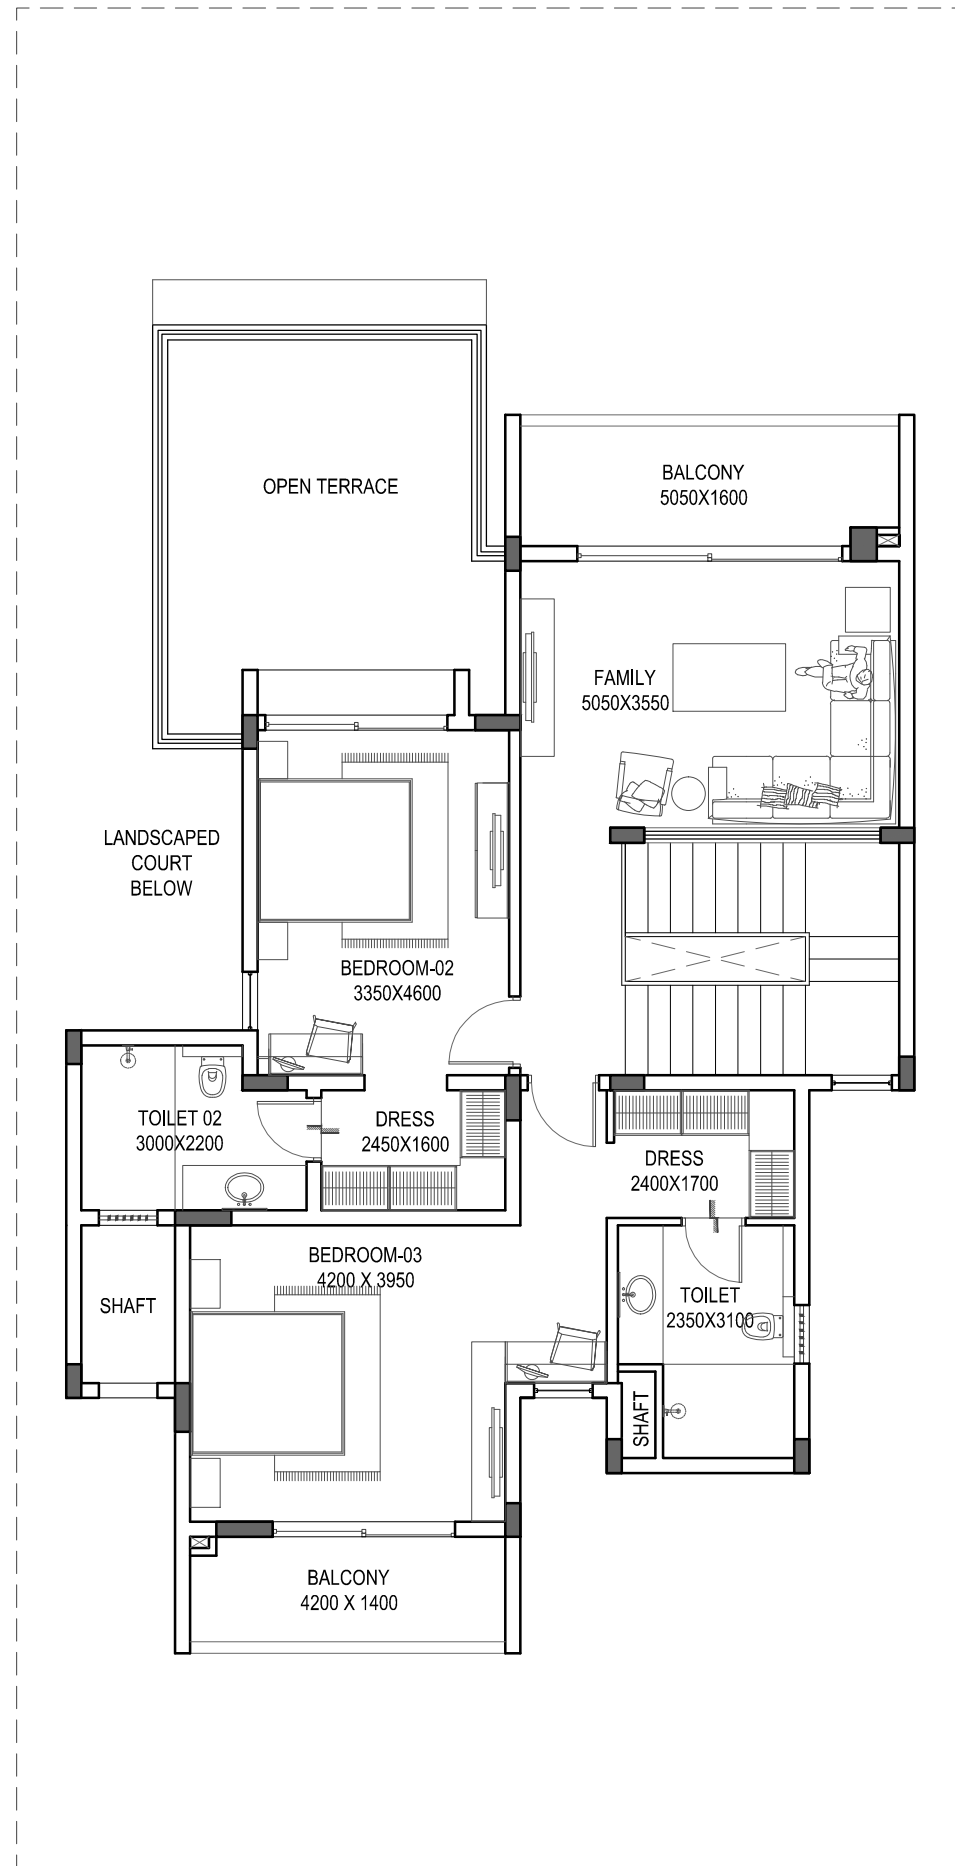



FIRST FLOOR PLAN

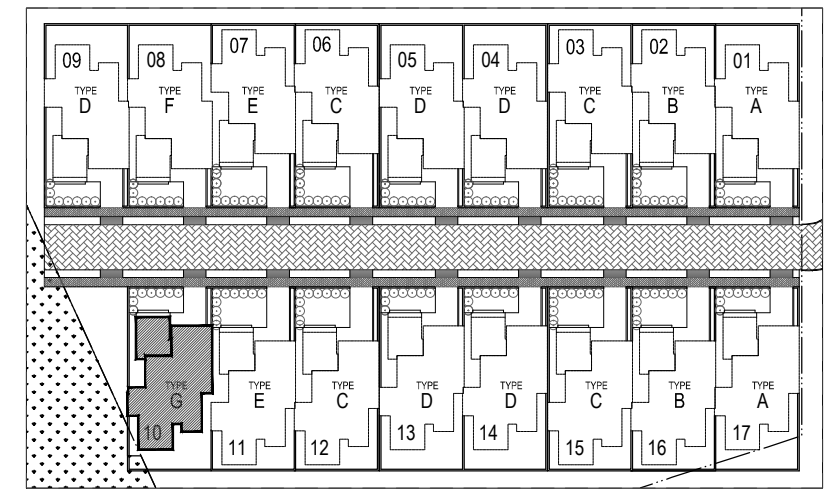

KEY-PLAN (N.T.S.)

NOTE:
 * THE SIZE, SHAPE, POSITION OF WINDOWS, DUCTS, TERRACES AND BALCONIES ARE SUBJECT TO CHANGE AFTER FINALISATION OF ELEVATIONS.
 * THE FURNITURE IS NOT PART OF THE STANDARD FIXTURES, IT IS ONLY TO INDICATE THE SPACE AVAILABLE & THE LIKELY POSITION OF ELECTRICAL POINTS.
 * ROOM SIZES INDICATED ARE STRUCTURAL SIZES & ACTUAL SIZE MAY VARY DUE TO FINISHES.
 * LANDSCAPE SUBJECT TO CHANGE, NO. OF EXTERNAL STEPS MAY VARY AS PER SITE CONDITION.

 

 (GEETHA K. NAIR)

 
 (HAIMANTI KAYAL)

REVISIONS		
SL. NO.	DATE	REVISIONS

PROJECT TITLE
SOBHA SILICON OASIS - ROW HOUSES
 PROPOSED ROW-HOUSES AT BANGALORE.

DRAWING TITLE
FLOOR PLANS FOR
TYPE-G
ROW HOUSE NO: 10

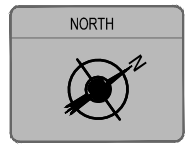

SCALE
1 : 100

DRAWING NO.
AM 08

DATE
23.06.2014

SOBHA
 DEVELOPERS LTD.
 SARJAPUR-WARTHALLI OUTER RING ROAD,
 DEVARABISANAHALLI BELLANDUR POST,
 BANGALORE-560103, INDIA TEL:-918049320000
 E-mail: architects@sobha.com