


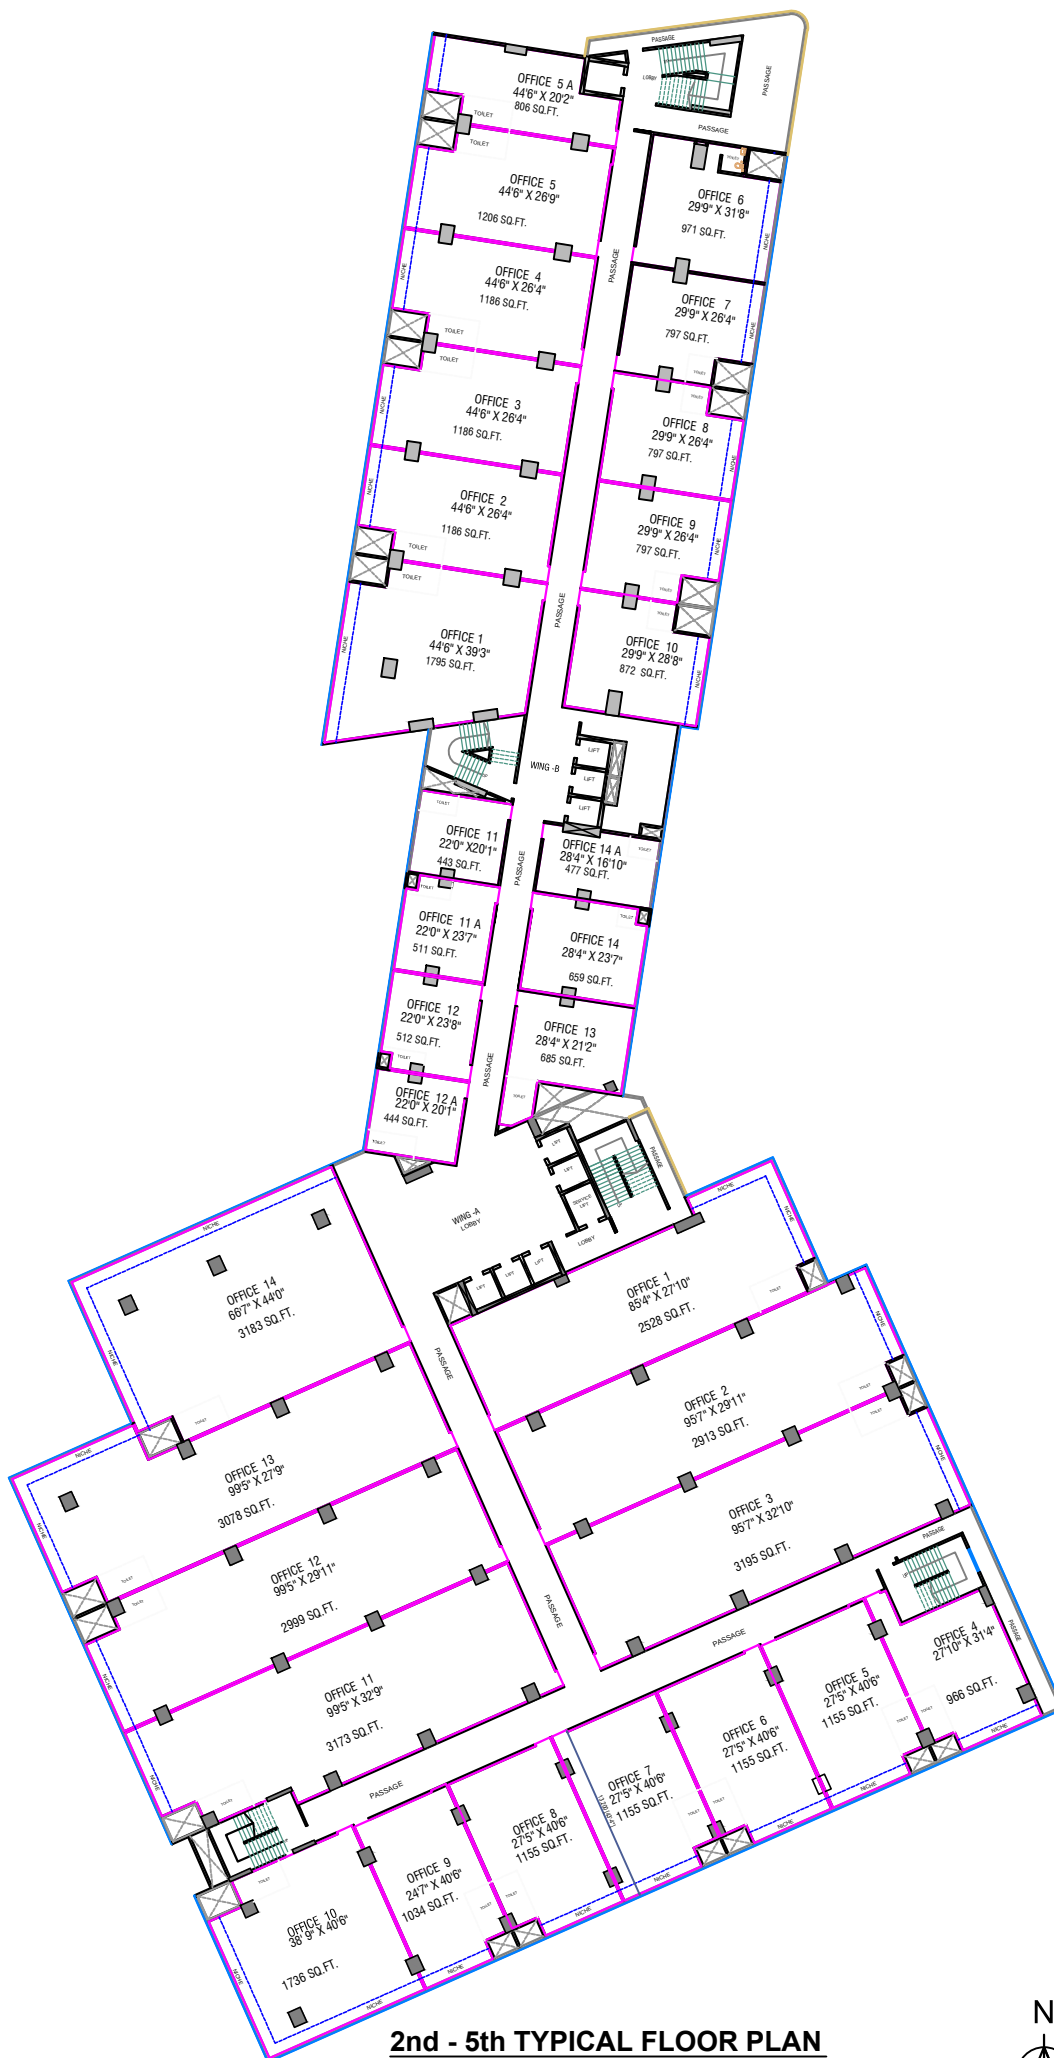

2nd - 5th TYPICAL FLOOR PLAN
SUBJECT TO APPROVAL

