


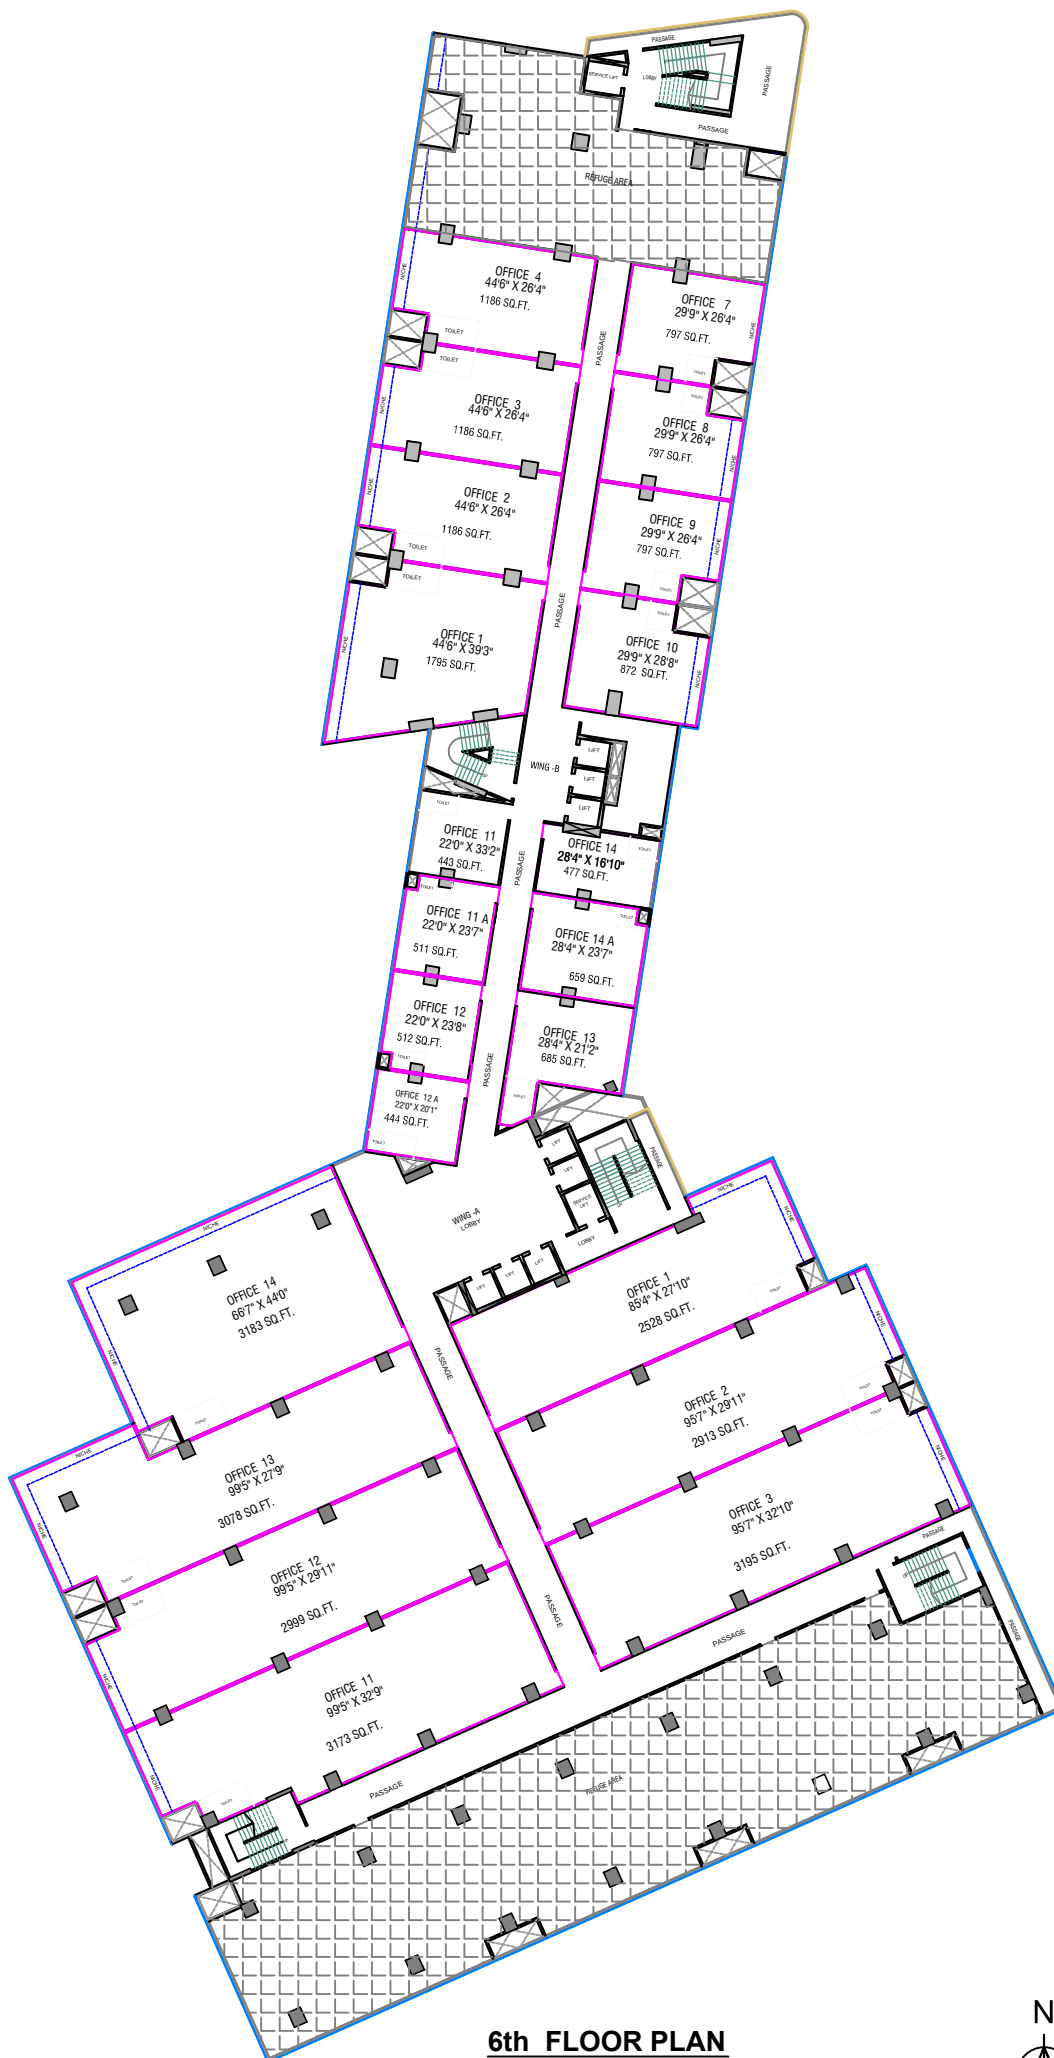

6th FLOOR PLAN
SUBJECT TO APPROVAL

