



MASTER PLAN



NOT TO SCALE

- GRAND ENTRY AND DROP-OFF AREA
- KID'S ADVENTURE PLAYSCAPE
- ADULT FITNESS
- ELDERLY SOCIAL SPACE
- TABLE TENNIS
- REFLEXOLOGICAL PATHWAY
- GARDEN SEATING
- MOSAIC PLAYSCAPE
- SWIMMING POOL
- PARTY LAWN
- WATER FEATURES
- BARBEQUE DECK
- JOGGING TRACK
- YOGA TERRACE
- POOLSIDE CABANAS
- KID'S POOL
- WATERPLAY ADVENTURE
- COLOUR GARDEN
- ORCHARD WALK
- CARD ROOM
- MASSAGE
- SALON
- CONVENIENCE STORE
- BILLIARDS
- BOWLING
- INDOOR SPORTS
- CLUB HOUSE

ZONE - B



DISCLAIMER:
Subject to approval of local authorities and/or in the interest of continuing improvement of the project. The Developer reserves the right to change layouts, specifications, features without prior notification/obligations. All dimensions & areas mentioned are unfinished dimensions & may have marginal variances upon completion/finishing. The layouts illustrated above are for the best understanding of the customer & do not form part of the legal documents.


W4

W4




DISCLAIMER:
Subject to approval of local authorities and/or in the interest of continuing improvement of the project. The Developer reserves the right to change layouts, specifications, features without prior notification/obligations. All dimensions & areas mentioned are unfinished dimensions & may have marginal variances upon completion/finishing. The layouts illustrated above are for the best understanding of the customer & do not form part of the legal documents.

W4
X-01
2 BHK

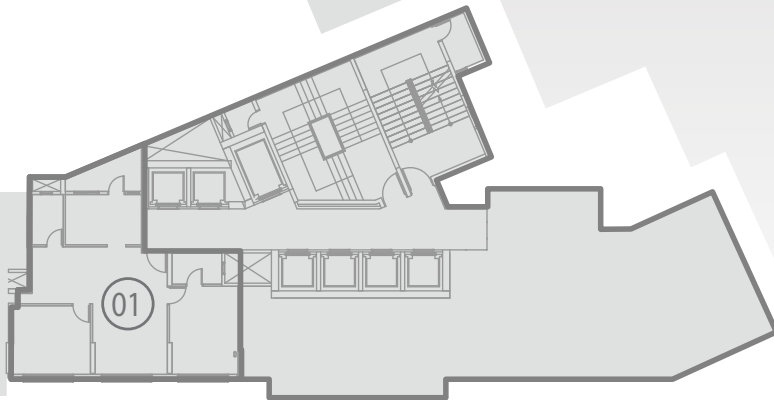

W I N G - 0 4

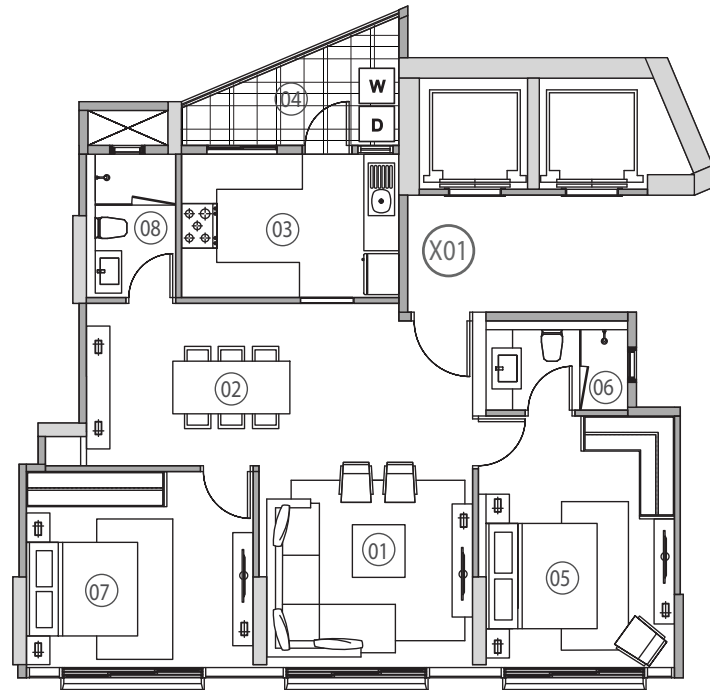

CARPET AREA - 865 SQ.FT.

- 01 LIVING - 13'-0" x 20'-5"
- 02 DINING - 9'-8" x 9'-1"
- 03 KITCHEN - 12'-2" x 8'-0"
- 04 UTILITY YARD - 12'-2" x 7'-0"
- 05 M.BEDROOM - 11'-0" x 14'-6"
- 06 M. TOILET - 8'-0" x 5'-0"
- 07 BEDROOM 1 - 12'-8" x 11'-0"
- 08 C. TOILET - 5'-0" x 8'-0"



DISCLAIMER:

Subject to approval of local authorities and/or in the interest of continuing improvement of the project. The Developer reserves the right to change layouts, specifications, features without prior notification/obligations. All dimensions & areas mentioned are unfinished dimensions & may have marginal variances upon completion/finishing. The layouts illustrated above are for the best understanding of the customer & do not form part of the legal documents.

W5

W5



DISCLAIMER:
Subject to approval of local authorities and/or in the interest of continuing improvement of the project. The Developer reserves the right to change layouts, specifications, features without prior notification/obligations. All dimensions & areas mentioned are unfinished dimensions & may have marginal variances upon completion/finishing. The layouts illustrated above are for the best understanding of the customer & do not form part of the legal documents.

W5
X-02



CARPET AREA - 1602 SQ.FT.

- 01 LIVING/DINING - 21'10" x 20'-2"
- 02 KITCHEN - 10'-9" x 10'7"
- 03 UTILITY YARD - 7'-3" x 6'-2"
- 04 MAIDS TOILET - 6'-0" x 3'-4"
- 05 M.BEDROOM - 11'-0" x 18'-6"
- 06 M. DRESSOR - 5'-0" x 7'-5"
- 07 M. TOILET - 5'-0" x 8'-0"
- 08 M. DECK - 10'-6" x 5'-9"
- 09 BEDROOM 1 - 11'-4" x 11'-0"
- 10 TOILET 1 - 8'-0" x 5'-0"
- 11 BEDROOM 2 - 11'-4" x 11'-0"
- 12 TOILET 2 - 8'-0" x 5'-0"
- 13 BEDROOM 3 - 11'-4" x 15'-5"
- 14 TOILET 3 - 8'-0" x 5'-0"
- 15 P. TOILET - 5'-8" x 4'-5"



DISCLAIMER:
Subject to approval of local authorities and/or in the interest of continuing improvement of the project. The Developer reserves the right to change layouts, specifications, features without prior notification/obligations. All dimensions & areas mentioned are unfinished dimensions & may have marginal variances upon completion/finishing. The layouts illustrated above are for the best understanding of the customer & do not form part of the legal documents.

W6

W6

W I N G - 0 6



DISCLAIMER:
Subject to approval of local authorities and/or in the interest of continuing improvement of the project. The Developer reserves the right to change layouts, specifications, features without prior notification/obligations. All dimensions & areas mentioned are unfinished dimensions & may have marginal variances upon completion/finishing. The layouts illustrated above are for the best understanding of the customer & do not form part of the legal documents.

W6
X-02
4 BHK

CARPET AREA - 2031 SQ.FT.

- 01 LIVING/DINING - 29'-4" x 17'-9"
- 02 KITCHEN - 11'-6" x 12'8"
- 03 UTILITY YARD - 6'-6" x 6'-2"
- 04 MAIDS ROOM - 9'-0" x 6'-0"
- 05 MAIDS TOILET - 4'-0" x 6'-0"
- 06 M.BEDROOM - 13'-0" x 14'-10"
- 07 M. DRESSOR - 12'-7" x 6'-0"
- 08 M. TOILET - 13'-0" x 6'-0"
- 09 BEDROOM 1 - 15'-5" x 11'-0"
- 10 TOILET 1 - 5'-0" x 8'-6"
- 11 BEDROOM 2 - 15'-3" x 11'-0"
- 12 TOILET 2 - 5'-0" x 9'-0"
- 13 BEDROOM 3 - 15'-5" x 13'-0"
- 14 DRESSOR 3 - 5'-9" x 5'-0"
- 15 TOILET 3 - 8'-0" x 5'-0"
- 16 P. TOILET - 9'-0" x 6'-0"




DISCLAIMER:
Subject to approval of local authorities and/or in the interest of continuing improvement of the project. The Developer reserves the right to change layouts, specifications, features without prior notification/obligations. All dimensions & areas mentioned are unfinished dimensions & may have marginal variances upon completion/finishing. The layouts illustrated above are for the best understanding of the customer & do not form part of the legal documents.

W6
X-03
3 BHK
LUXE

W I N G - 0 6

CARPET AREA - 1290 SQ.FT.

- 01 LIVING/DINING - 26'-1" x 18'-1"
- 02 KITCHEN - 8'-0" x 12'0"
- 03 UTILITY YARD - 8'-4" x 6'-0"
- 04 MAIDS ROOM- 6'-10" x 5'-7 "
- 05 MAIDS TOILET - 4'-7" x 3'-6 "
- 06 M.BEDROOM - 12'-0" x 13'-8"
- 07 M. TOILET - 5'-0" x 8'-0"
- 08 BEDROOM 1 - 11'-2" x 11'-7"
- 09 C. TOILET - 8'-0" x 5'-7"
- 10 BEDROOM 2 - 12'-6" x 11'-7"
- 11 TOILET 2 - 5'-5" x 9'-2"

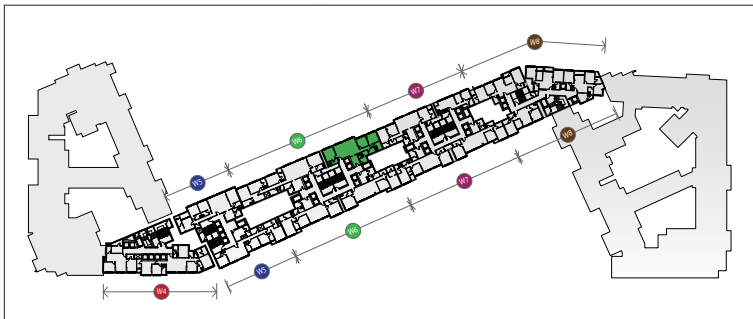

DISCLAIMER:
Subject to approval of local authorities and/or in the interest of continuing improvement of the project. The Developer reserves the right to change layouts, specifications, features without prior notification/obligations. All dimensions & areas mentioned are unfinished dimensions & may have marginal variances upon completion/finishing. The layouts illustrated above are for the best understanding of the customer & do not form part of the legal documents.

W6
X-04

W I N G - 0 6

CARPET AREA - 1389 SQ.FT.

- 01 LIVING/DINING - 28'-3" x 15'-2"
- 02 KITCHEN - 10'-7" x 13'-0"
- 03 UTILITY YARD - 7'-8" x 7'-0"
- 04 MAIDS ROOM- 7'-8" x 5'-3"
- 05 MAIDS TOILET - 4'-4" x 5'-3"
- 06 M.BEDROOM - 12'-0" x 13'-0"
- 07 M. DRESSOR - 8'-5" x 4'-11"
- 08 M. TOILET - 8'-5" x 5'-3"
- 09 BEDROOM 1 - 12'-0" x 11'-6"
- 10 C. TOILET -8'-0" x 5'-3 "
- 11 BEDROOM 2 - 14'-0" x 12'-10"
- 12 DRESSOR 2 - 4'-8" x 5'-0"
- 13 TOILET 2 - 9'-0" x 5'-0"



DISCLAIMER:
Subject to approval of local authorities and/or in the interest of continuing improvement of the project. The Developer reserves the right to change layouts, specifications, features without prior notification/obligations. All dimensions & areas mentioned are unfinished dimensions & may have marginal variances upon completion/finishing. The layouts illustrated above are for the best understanding of the customer & do not form part of the legal documents.



W7

W7

W I N G - 0 7



DISCLAIMER:
Subject to approval of local authorities and/or in the interest of continuing improvement of the project. The Developer reserves the right to change layouts, specifications, features without prior notification/obligations. All dimensions & areas mentioned are unfinished dimensions & may have marginal variances upon completion/finishing. The layouts illustrated above are for the best understanding of the customer & do not form part of the legal documents.

W7
X-01
3 BHK
SUPREME

W I N G - 0 1

CARPET AREA - 1177 SQ.FT.


- 01 LIVING / DINING - 21'-6" x 15'-2"
- 02 KITCHEN - 8'-0" x 11'-8"
- 03 UTILITY YARD - 7'-0" x 3'-11"
- 04 MAIDS TOILET - 6'-5" x 3'-11"
- 05 M.BEDROOM - 11'-0" x 18'-3"
- 06 M. TOILET - 5'-0" x 9'-10"
- 07 BEDROOM 1 - 10'-6" x 11'-4"
- 08 TOILET 1 - 5'-0" x 8'-0"
- 09 BEDROOM 2 - 12'-4" x 13'-9"
- 10 TOILET 2 - 9'-3" x 5'-0"
- 11 P. TOILET - 7'-0" x 3'-11"



DISCLAIMER:

Subject to approval of local authorities and/or in the interest of continuing improvement of the project. The Developer reserves the right to change layouts, specifications, features without prior notification/obligations. All dimensions & areas mentioned are unfinished dimensions & may have marginal variances upon completion/finishing. The layouts illustrated above are for the best understanding of the customer & do not form part of the legal documents.

W7
X-02
3 BHK
LUXE

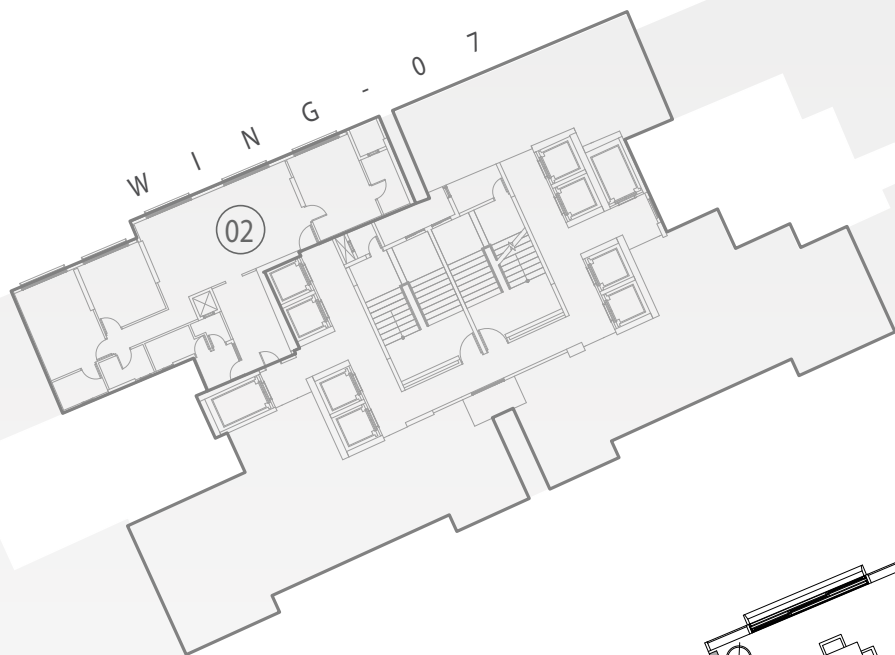

CARPET AREA - 1282 SQ.FT.

- 01 LIVING / DINING - 27'-5" x 14-8"
- 02 KITCHEN - 8'-0" x 15'-6"
- 03 UTILITY YARD - 6'-6" x 6'-0"
- 04 MAIDS TOILET - 3'-6" x 5'-0"
- 05 MAIDS ROOM- 7'-10" x 5'-0"
- 06 M.BEDROOM - 11'-0" x 14'-6"
- 07 M. TOILET - 4'-9" x 9'-10"
- 08 BEDROOM 1 - 11'-0" x 12'-0"
- 09 C.TOILET - 8'-0" x 5'-0"
- 10 BEDROOM 2 - 11'-0" x 15'-9"
- 11 TOILET 2 - 8'-0" x 5'-0"




DISCLAIMER:
Subject to approval of local authorities and/or in the interest of continuing improvement of the project. The Developer reserves the right to change layouts, specifications, features without prior notification/obligations. All dimensions & areas mentioned are unfinished dimensions & may have marginal variances upon completion/finishing. The layouts illustrated above are for the best understanding of the customer & do not form part of the legal documents.

W7
X-03
3 BHK
DUPLEX

CARPET AREA - 1123 SQ.FT.

- 01 LIVING/DINING - 23'2" x 13'-8"
- 02 KITCHEN - 7'-0" x 10'0"
- 03 UTILITY YARD - 7'-6" x 4'-4"
- 04 BEDROOM 1 - 10'-3" x 10'-0"
- 05 C. TOILET - 5'-0" x 8'-0"
- 06 BEDROOM 2 - 14'-10" x 10'-0"
- 07 TOILET 2 - 7'-8" x 10'-0"
- 08 M. BEDROOM - 17'-3" x 10'-0"
- 09 M. DRESSOR - 8'-6" x 8'-2"
- 10 M. TOILET - 5'-0" x 8'-0"

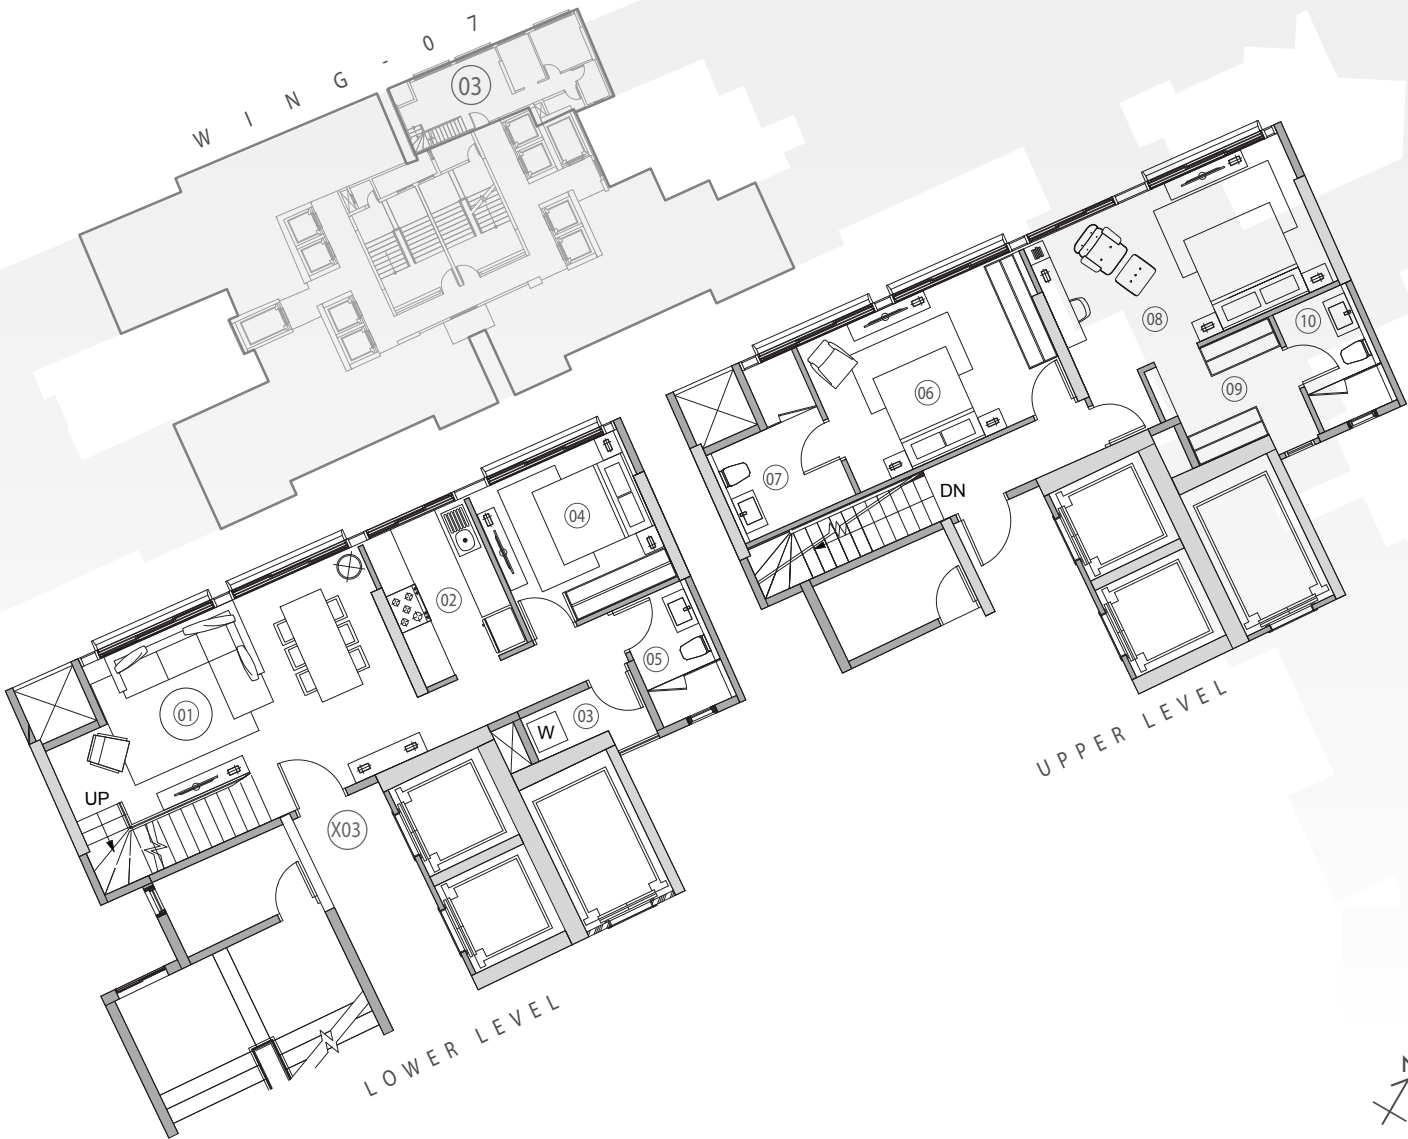

DISCLAIMER:
Subject to approval of local authorities and/or in the interest of continuing improvement of the project. The Developer reserves the right to change layouts, specifications, features without prior notification/obligations. All dimensions & areas mentioned are unfinished dimensions & may have marginal variances upon completion/finishing. The layouts illustrated above are for the best understanding of the customer & do not form part of the legal documents.

W7
X-04
3 BHK
SUPREME

CARPET AREA - 1179 SQ.FT.

- 01 LIVING / DINING - 26'-10" x 15'-2"
- 02 KITCHEN - 8'-6" x 11'-3"
- 03 UTILITY YARD - 6'-8" x 6'-10"
- 04 MAIDS TOILET - 5'-6" x 3'-7"
- 05 M.BEDROOM - 11'-9" x 13'-8"
- 06 M. TOILET - 5'-0" x 9'-3"
- 07 BEDROOM 1 - 11'-0" x 11'-6"
- 08 C. TOILET - 8'-0" x 4'-0"
- 09 BEDROOM 2 - 11'-4" x 12'-10"
- 10 TOILET 2 - 8'-0" x 5'-0"



DISCLAIMER:
Subject to approval of local authorities and/or in the interest of continuing improvement of the project. The Developer reserves the right to change layouts, specifications, features without prior notification/obligations. All dimensions & areas mentioned are unfinished dimensions & may have marginal variances upon completion/finishing. The layouts illustrated above are for the best understanding of the customer & do not form part of the legal documents.

W8

W8



W I N G - 0 8




DISCLAIMER:

Subject to approval of local authorities and/or in the interest of continuing improvement of the project. The Developer reserves the right to change layouts, specifications, features without prior notification/obligations. All dimensions & areas mentioned are unfinished dimensions & may have marginal variances upon completion/finishing. The layouts illustrated above are for the best understanding of the customer & do not form part of the legal documents.

W8
X-01
2 BHK

W I N G - 0 8

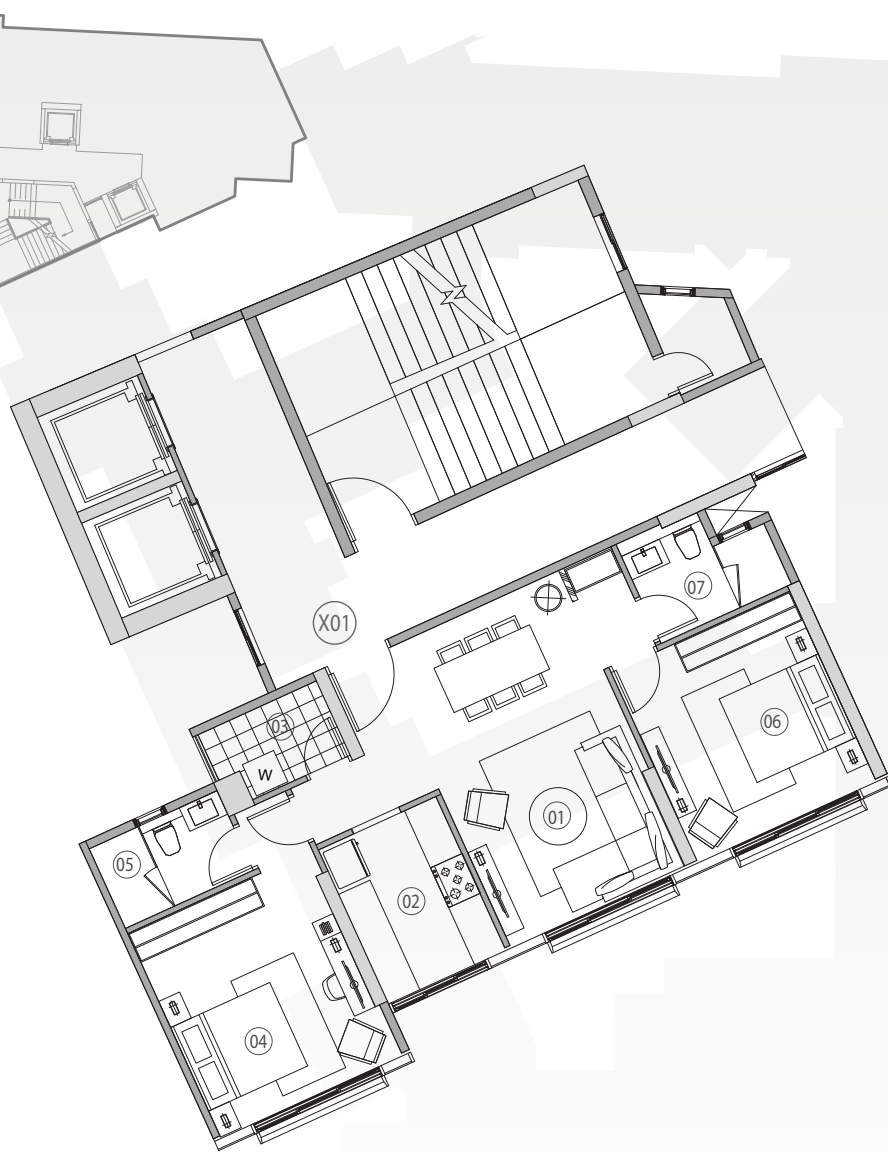

CARPET AREA - 757 SQ.FT.

- 01 LIVING / DINING - 11'-5" x 18'-6"
- 02 KITCHEN - 7'-4" x 9'8"
- 03 UTILITY YARD - 7'-5" x 4'-8"
- 04 M.BEDROOM - 11'-4" x 12'-10"
- 05 M. TOILET - 5'-0" x 8'-0"
- 06 BEDROOM 1 - 11'-2" x 12'-0"
- 07 C. TOILET - 8'-2" x 6'-3"



DISCLAIMER:
Subject to approval of local authorities and/or in the interest of continuing improvement of the project. The Developer reserves the right to change layouts, specifications, features without prior notification/obligations. All dimensions & areas mentioned are unfinished dimensions & may have marginal variances upon completion/finishing. The layouts illustrated above are for the best understanding of the customer & do not form part of the legal documents.

W8


X-02

3 BHK

PREMIUM

CARPET AREA - 1065 SQ.FT.


- 01 LIVING - 11'-0" x 19-0"
- 02 DINING - 10'-4" x 9'-4"
- 03 KITCHEN - 10'-0" x 8'-0"
- 04 UTILITY YARD - 8'-2" x 3'-11"
- 05 M.BEDROOM - 11'-0" x 15'-5"
- 06 M. TOILET - 5'-0" x 9'-6"
- 07 BEDROOM 1 - 11'-0" x 16'-8"
- 08 TOILET 1 - 8'-0" x 5'-0"
- 09 BEDROOM 2 - 11'-0" x 11'-8"
- 10 C. TOILET - 5'-0" x 8'-0"

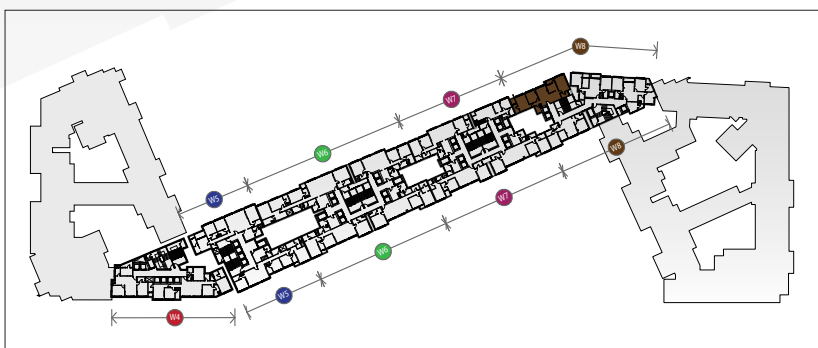

DISCLAIMER:


Subject to approval of local authorities and/or in the interest of continuing improvement of the project. The Developer reserves the right to change layouts, specifications, features without prior notification/obligations. All dimensions & areas mentioned are unfinished dimensions & may have marginal variances upon completion/finishing. The layouts illustrated above are for the best understanding of the customer & do not form part of the legal documents.

W8
X-03
2 BHK

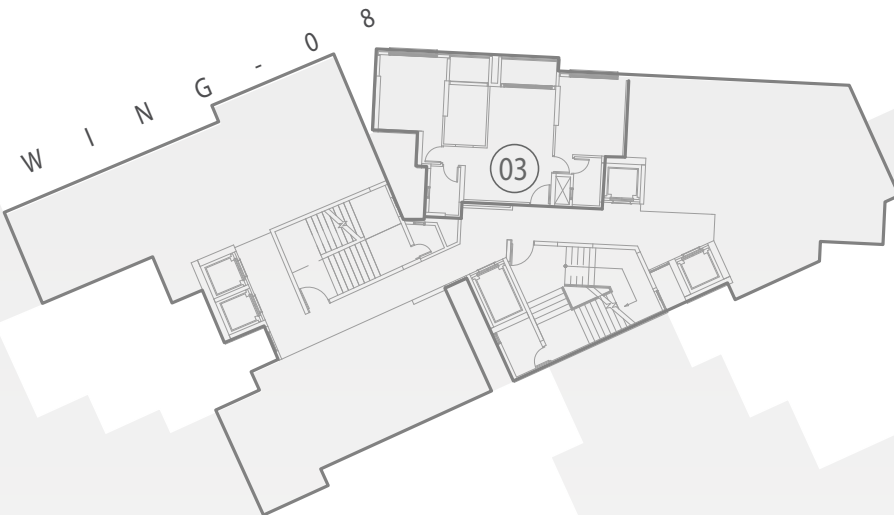

CARPET AREA - 783 SQ.FT.


- 01 LIVING/DINING - 11'0" x 19'-1"
- 02 DECK - 10'-0" x 4'-1"
- 03 KITCHEN - 7'-0" x 10'0"
- 04 UTILITY YARD - 6'-6" x 4'-1"
- 05 M.BEDROOM - 11'-5" x 13'-0"
- 06 M. TOILET - 4'-6" x 8'-0"
- 07 BEDROOM 1 - 11'-0" x 12'-6"
- 08 C. TOILET 1 - 5'-0" x 8'-0"

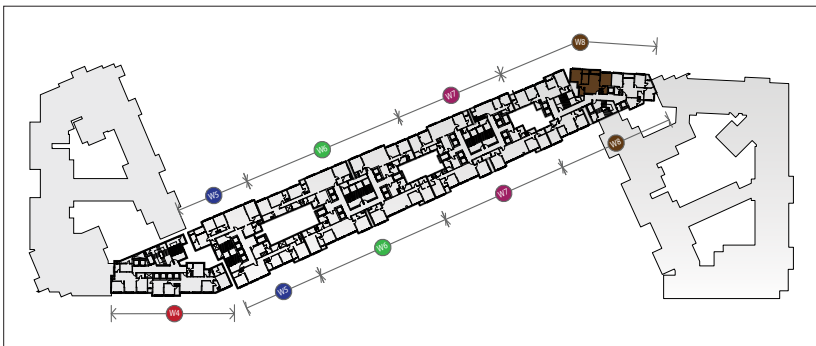

DISCLAIMER:
Subject to approval of local authorities and/or in the interest of continuing improvement of the project. The Developer reserves the right to change layouts, specifications, features without prior notification/obligations. All dimensions & areas mentioned are unfinished dimensions & may have marginal variances upon completion/finishing. The layouts illustrated above are for the best understanding of the customer & do not form part of the legal documents.

W8
X-04
3 BHK
PREMIUM

W I N G - 0 8

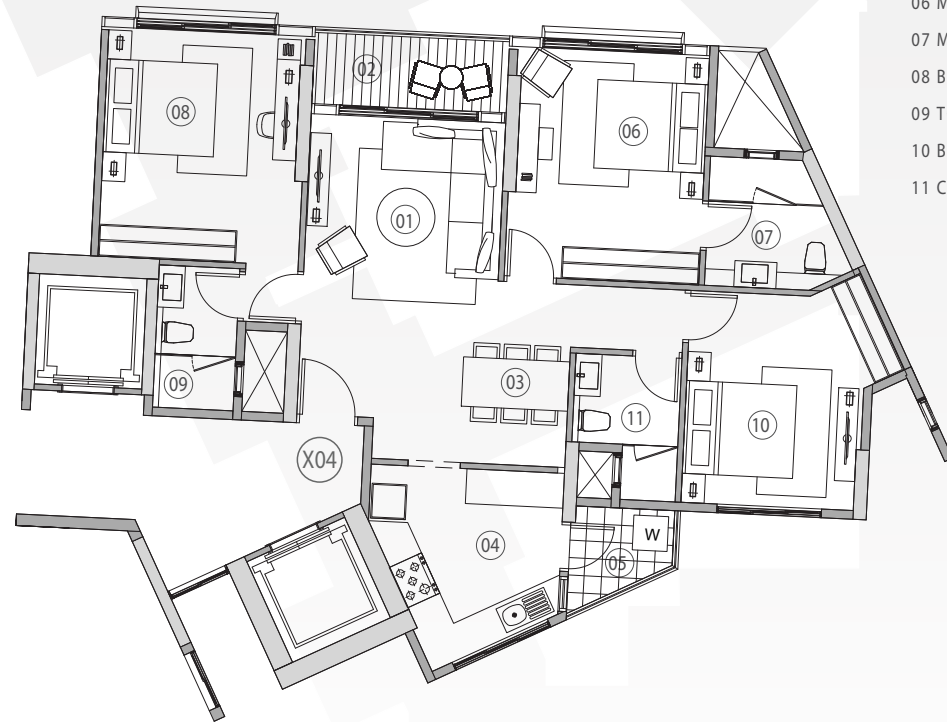

CARPET AREA - 998 SQ.FT.

- 01 LIVING - 11'-0" x 18'-2"
- 02 DECK - 10'-8" x 4'-0"
- 03 DINING - 4'-13" x 10'-4"
- 04 KITCHEN - 10'-11" x 9'-9"
- 05 UTILITY YARD - 5'-10" x 4'-8"
- 06 M.BEDROOM - 11'-0" x 13'-0"
- 07 M. TOILET - 6'-6" x 7'-3"
- 08 BEDROOM 1 - 11'-4" x 13'-0"
- 09 TOILET 1 - 4'-6" x 8'-0"
- 10 BEDROOM 2 - 10'-0" x 12'-0"
- 11 C. TOILET - 6'-0" x 8'-0"

DISCLAIMER:

Subject to approval of local authorities and/or in the interest of continuing improvement of the project. The Developer reserves the right to change layouts, specifications, features without prior notification/obligations. All dimensions & areas mentioned are unfinished dimensions & may have marginal variances upon completion/finishing. The layouts illustrated above are for the best understanding of the customer & do not form part of the legal documents.

